





PROFILE



SUN DECK

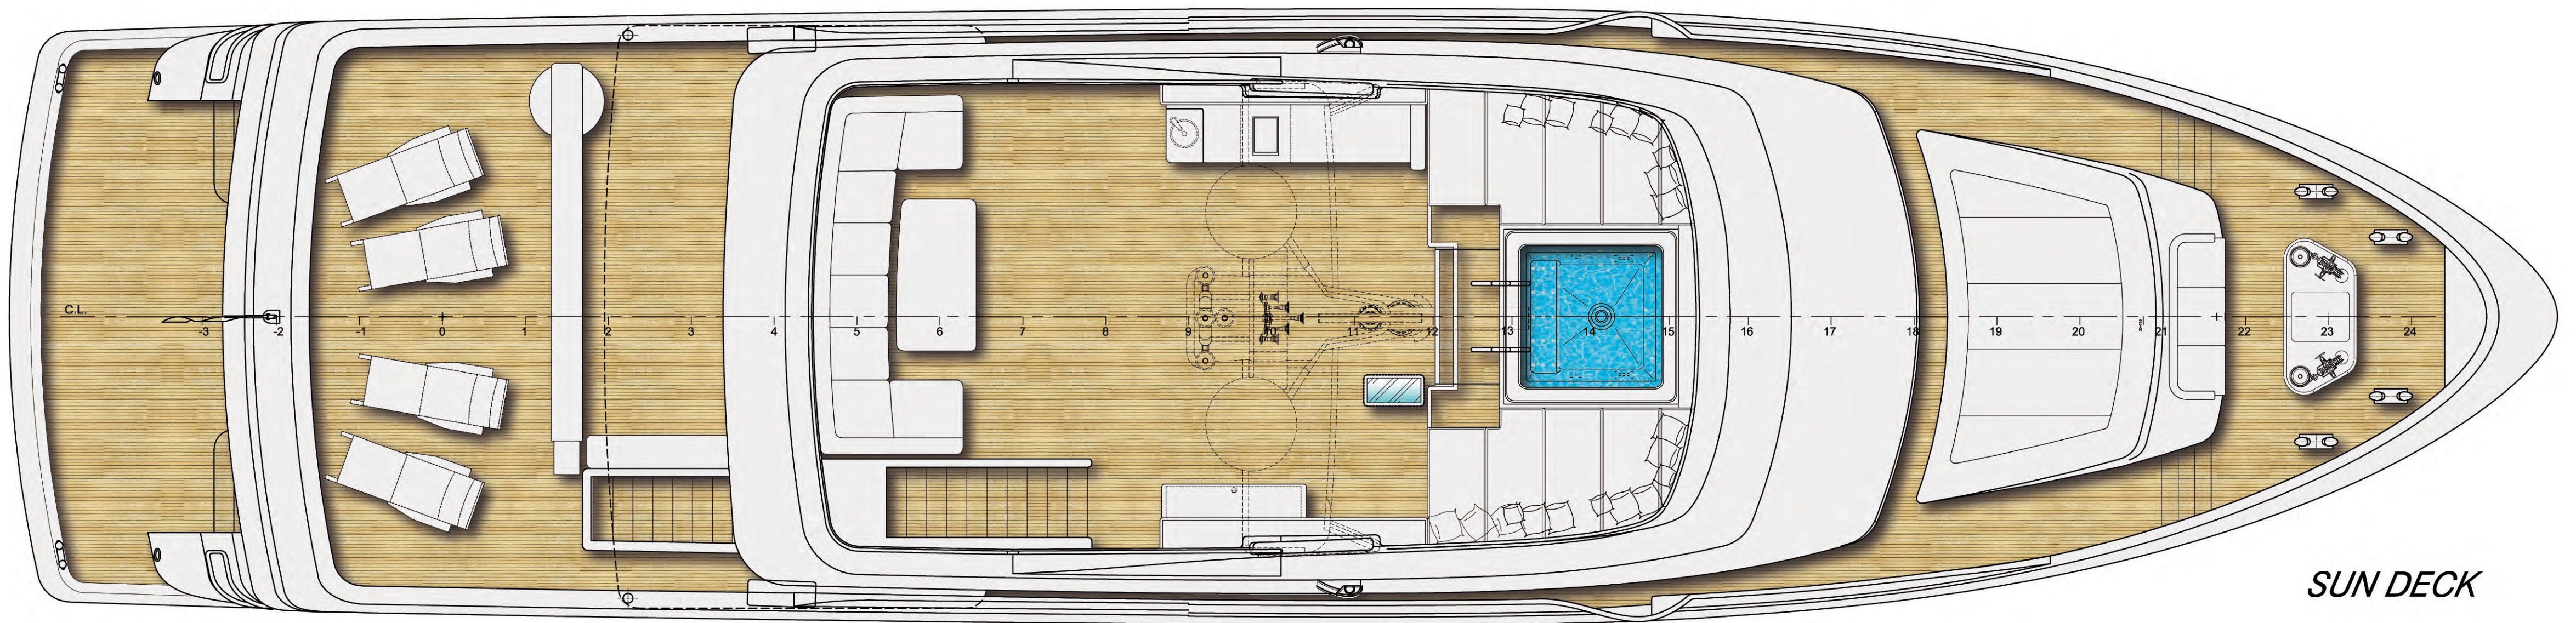

UPPER DECK

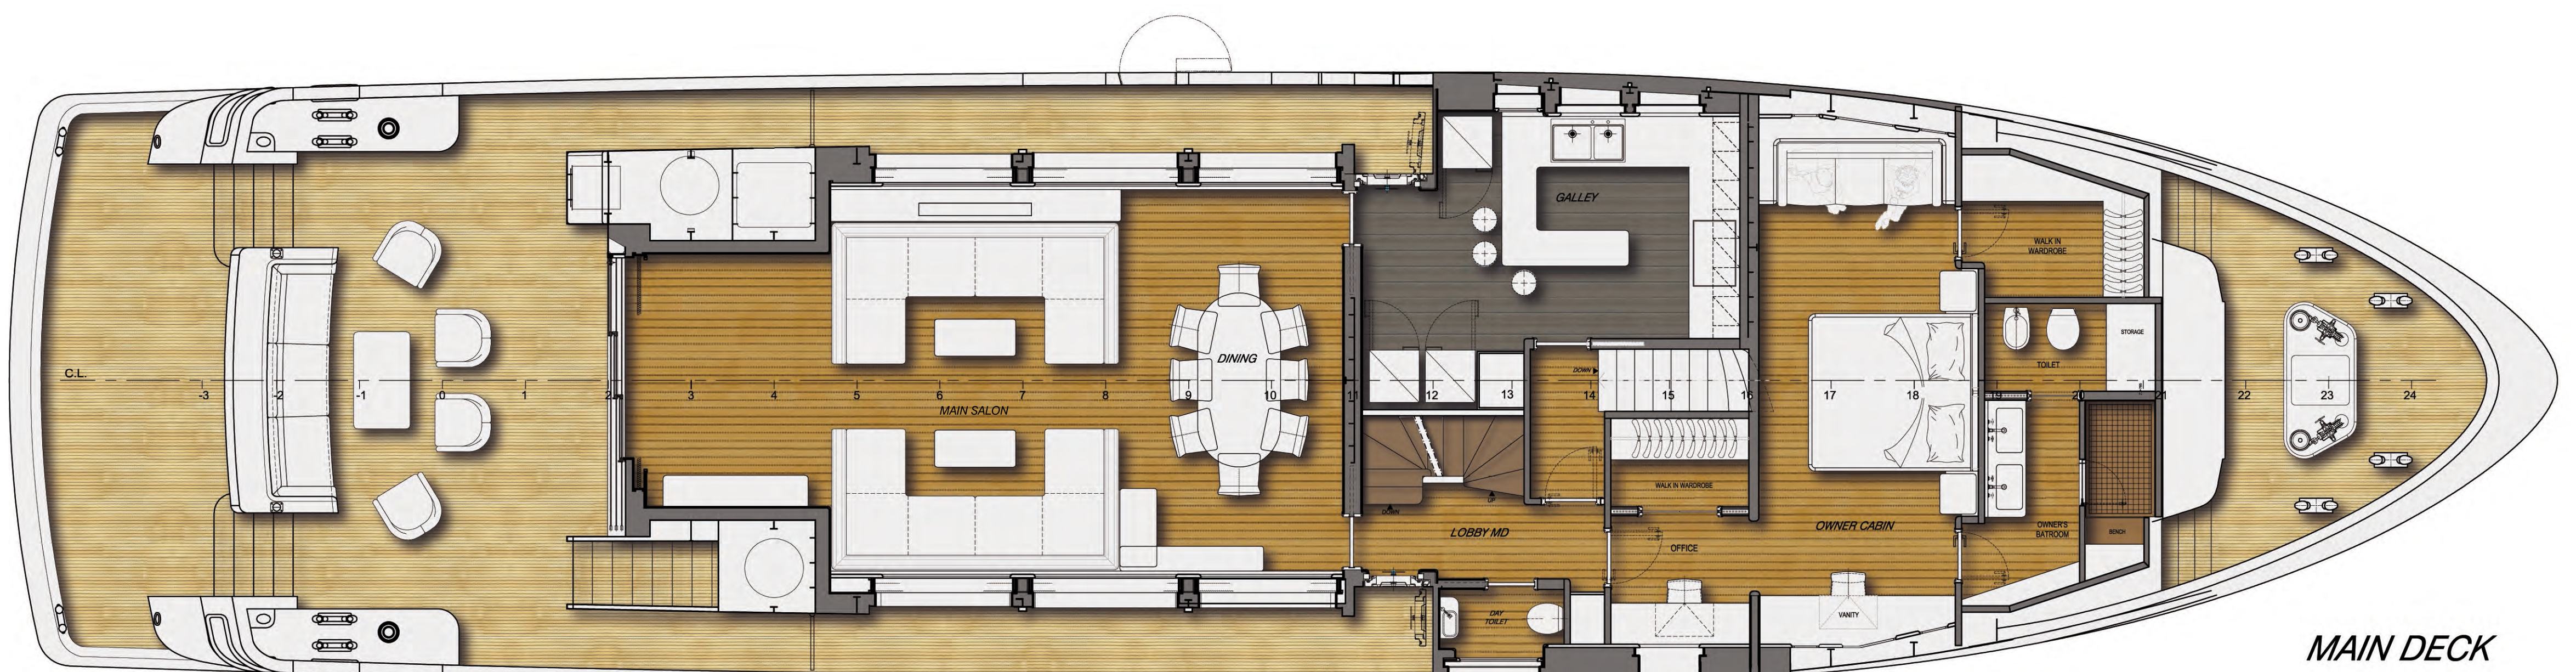

MAIN DECK



LOWER DECK

General Arrangement Plan	
Shipyard:	PROJECT: Darwin 102
CANTIERE DELLE MARCHE	L.O.A. 30.80m x max beam 7.43m x Draught 4.00m
Interior design: BERGHOFF CUTSCHILD	scale: 1:50
Exterior design: PFA PARTNERS	Sheet: A0
	last date issue: 27.08.2016
	designers: PFA & PARTNERS SRL
	approved by: A - preliminary, B - intermediate, C - As built
	eng code: 102 GAP STANDARD MASTER A0
	A